


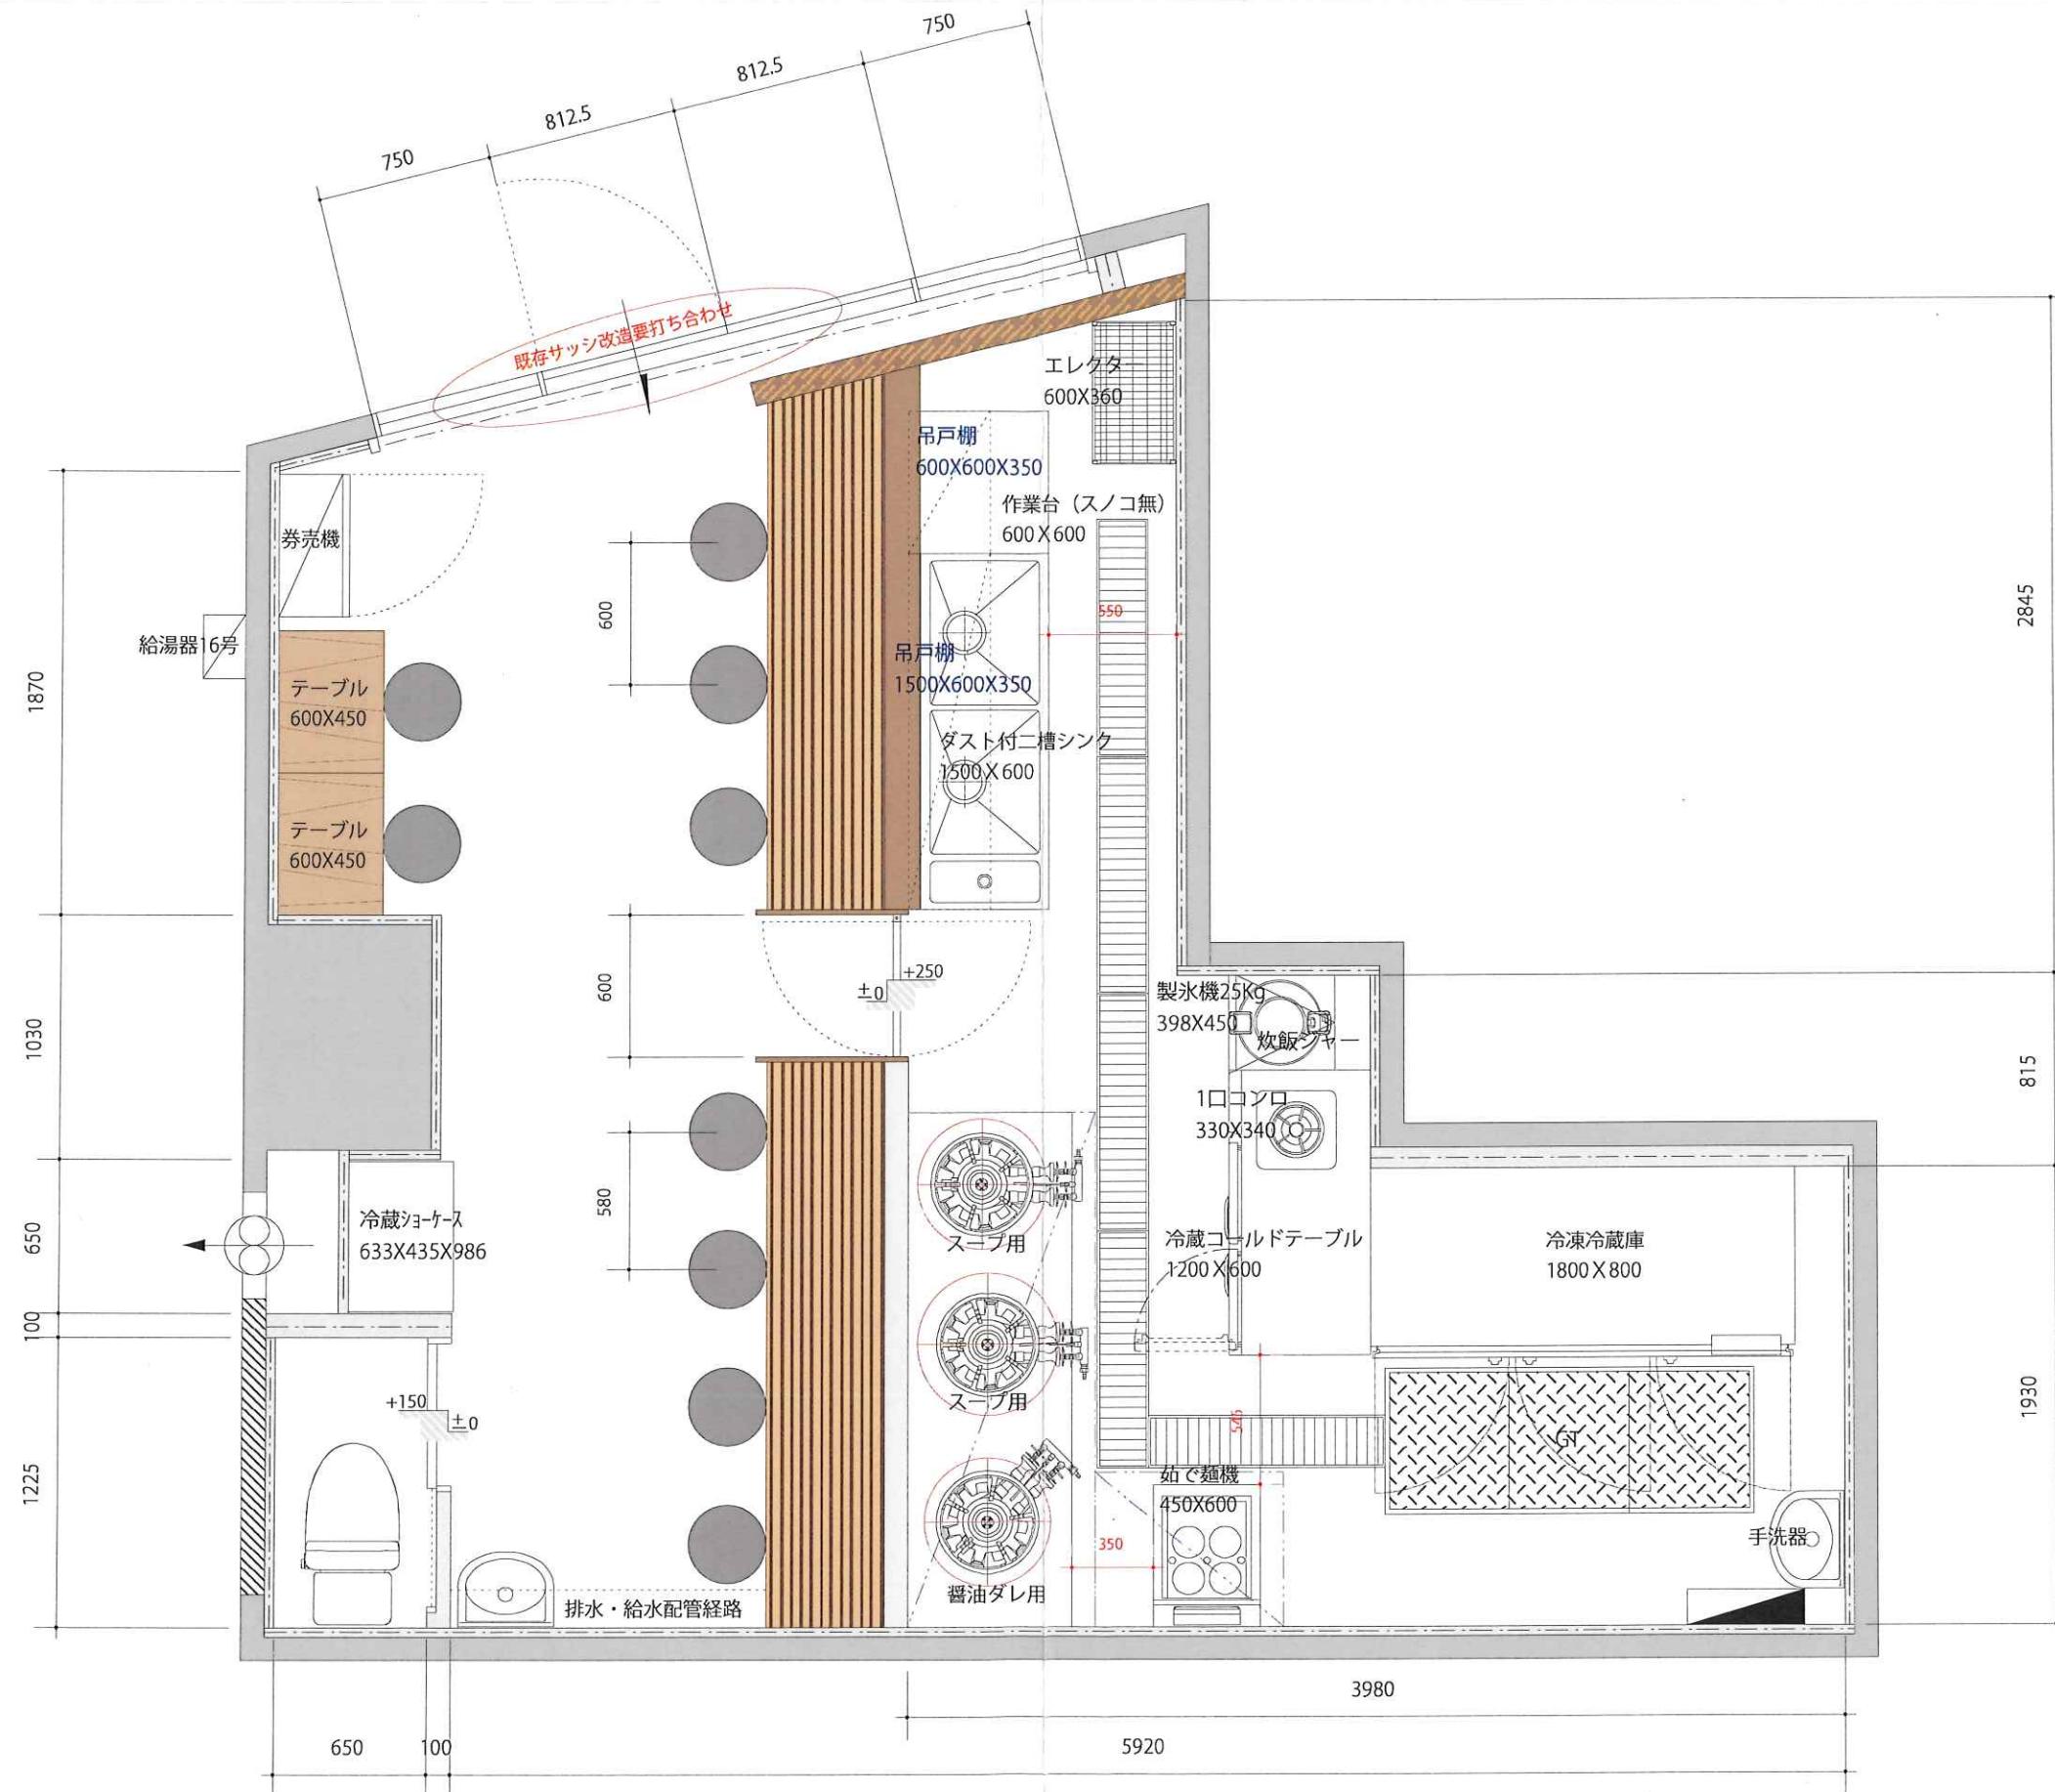

STUDIO 10 Co,LTD

3-4 akihhabara.taito-ku, Tokyo 110-0006, JAPAN

TEL 03-3525-4502
FAX 03-3525-4503

© Copyright (C) 2011 STUDIO 10 Co,LTD All Rights Reserved

TITLE

成績桜ヶ丘・家系ラーメン店 平面プラン図

SUBJECT

SCALE

1:30

DRAWN BY

S.MIZUNUMA

DATE

2018・8・6 2018・8・13 2018・8・22

NO. 01



STUDIO 10 Co,LTD

3-4 akihabara.taito-ku, Tokyo 110-0006, JAPAN

TEL 03-3525-4502
FAX 03-3525-4503

※ Copyright (C) 2011 STUDIO 10,Co,LTD All Rights Reserved

TITLE

成績桜ヶ丘・家系ラーメン店 天伏せ

SUBJECT

SCALE

1 : 30


DRAWN BY

S.MIZUNUMA

DATE

2018・8・1 2018・8・22

NO.

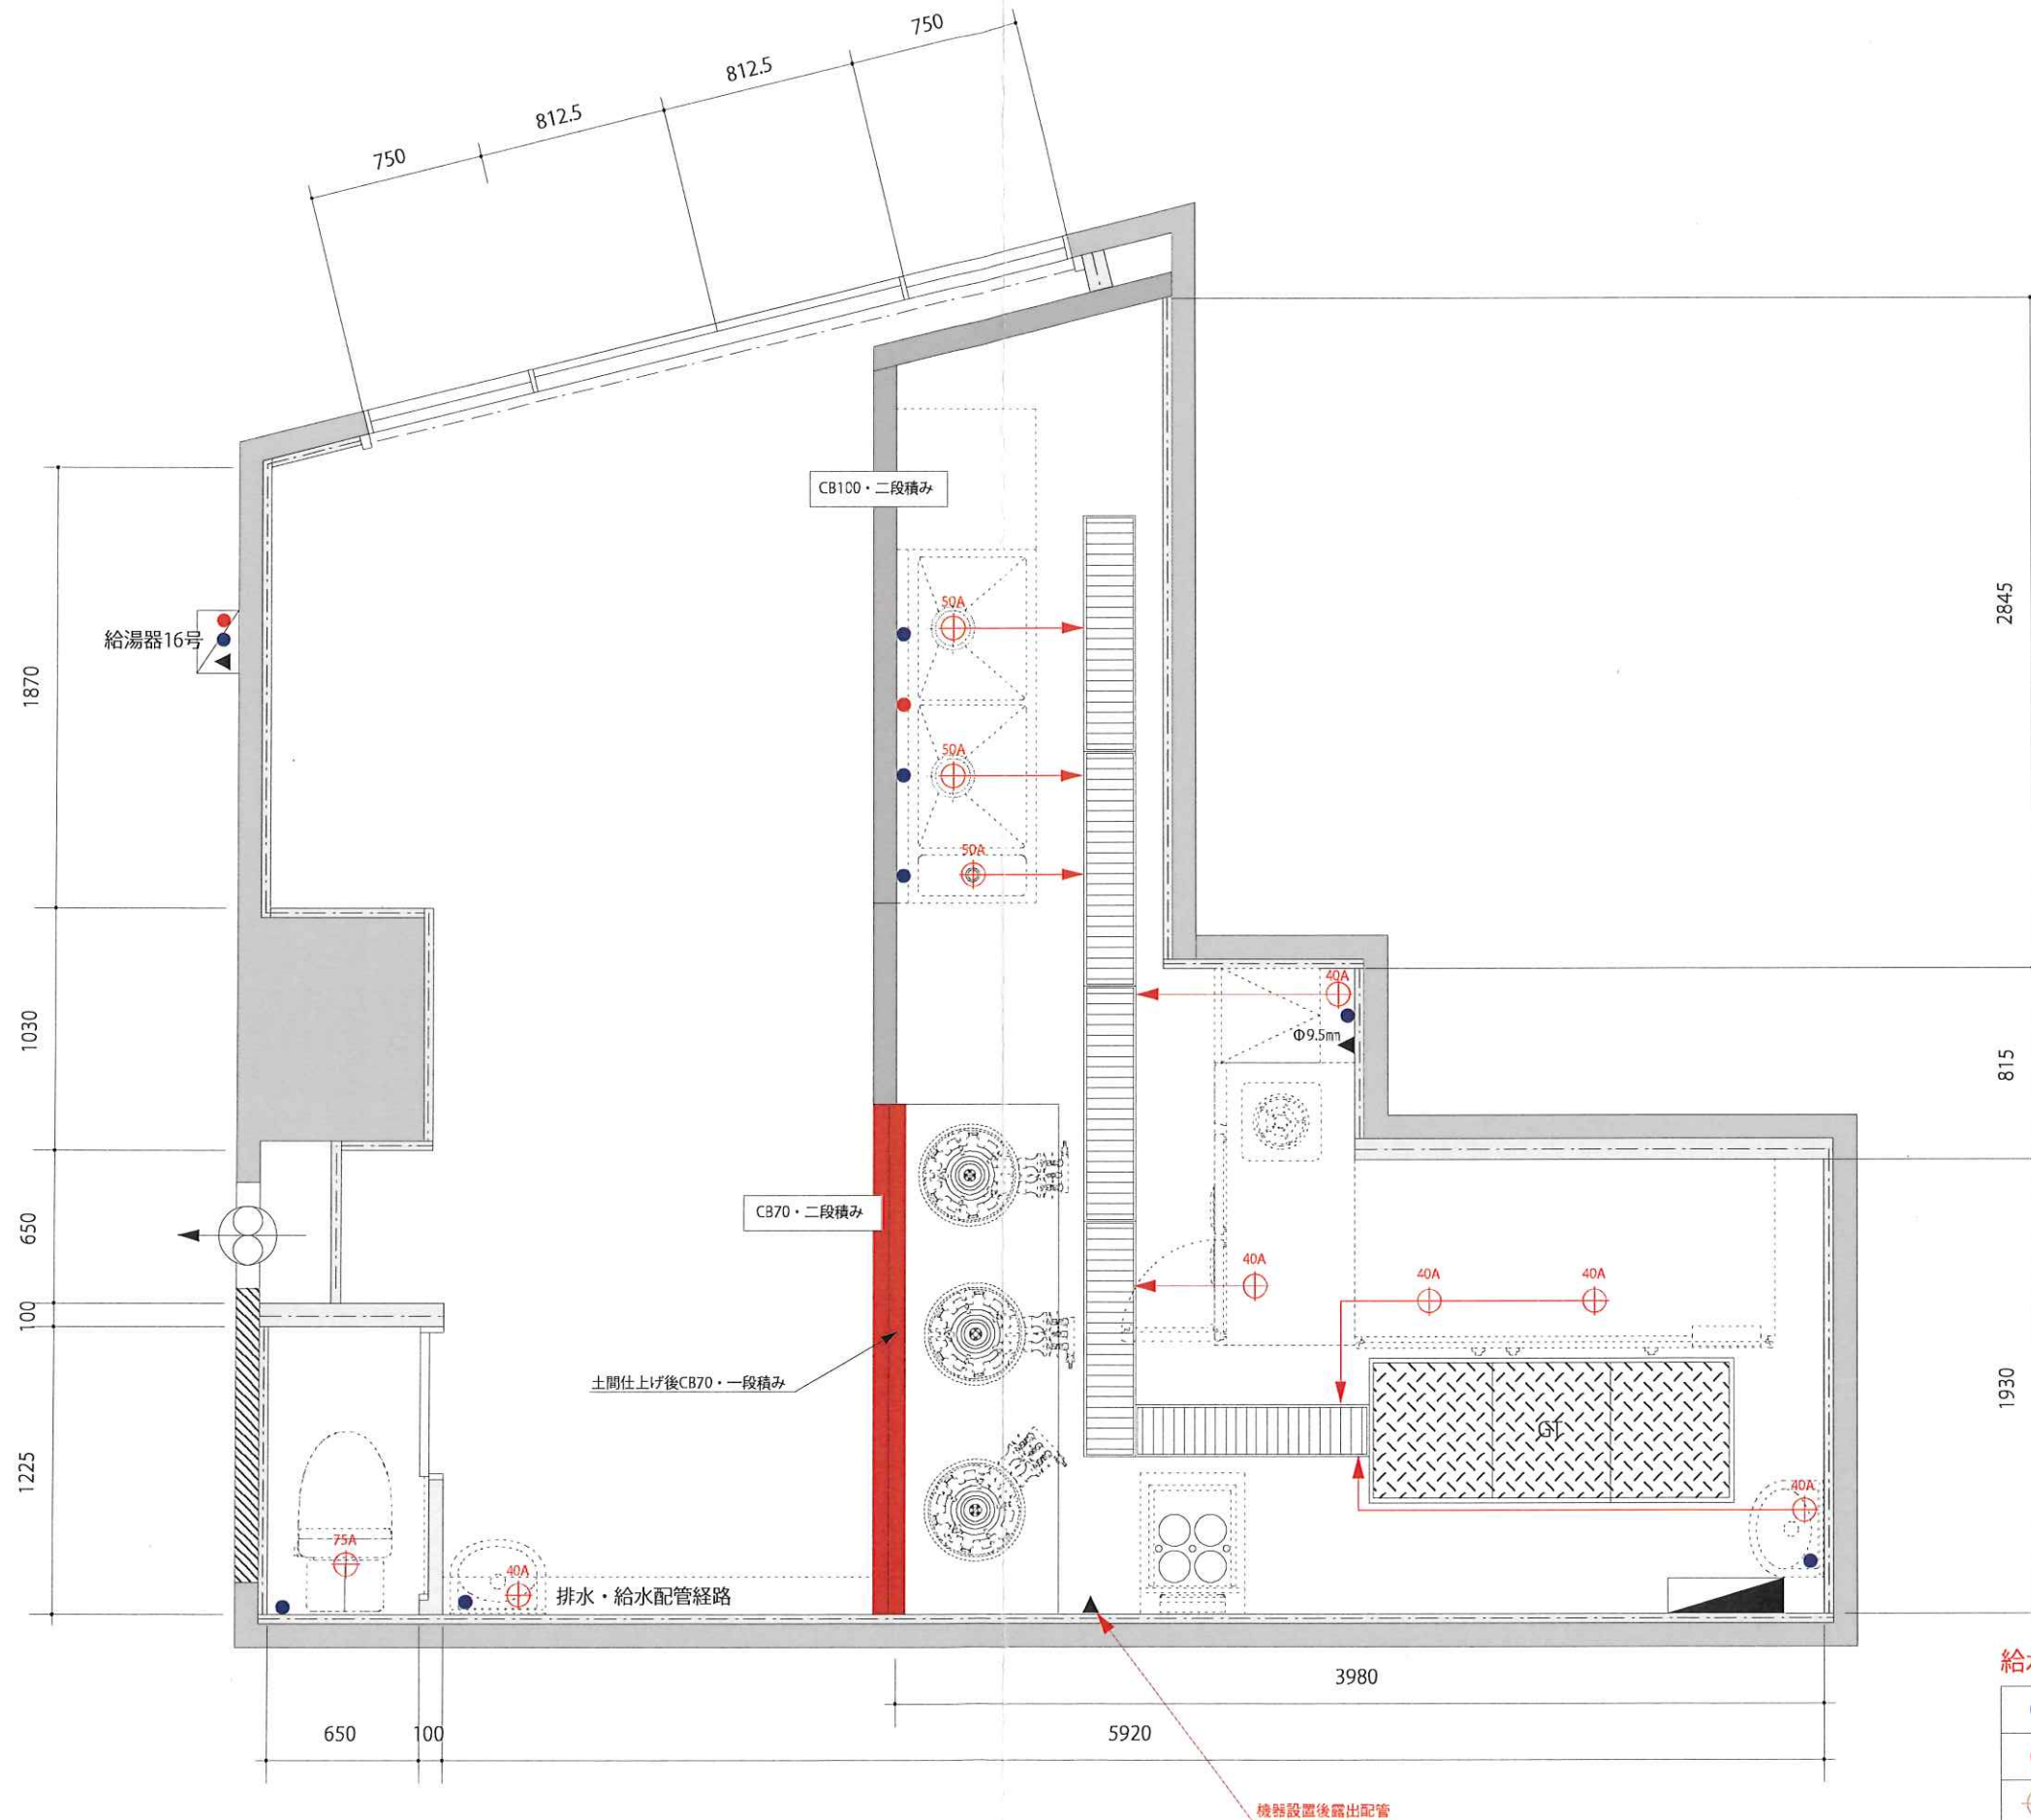

給水・給湯立ち上げ部バルブ付け

●	給水
●	給湯
⊕	排水
▲	ガス

STUDIO 10 Co,LTD

3-4 akihabara.taito-ku, Tokyo 110-0006, JAPAN

TEL 03-3525-4502

FAX 03-3525-4503

※ Copyright (C) 2011 STUDIO 10 Co,LTD All Rights Reserved

TITLE

成績桜ヶ丘・家系ラーメン店 設備図

SUBJECT

SCALE

1 : 30

DRAWN BY

S.M I Z U N U M A

DATE

2018・8・22

NO.